

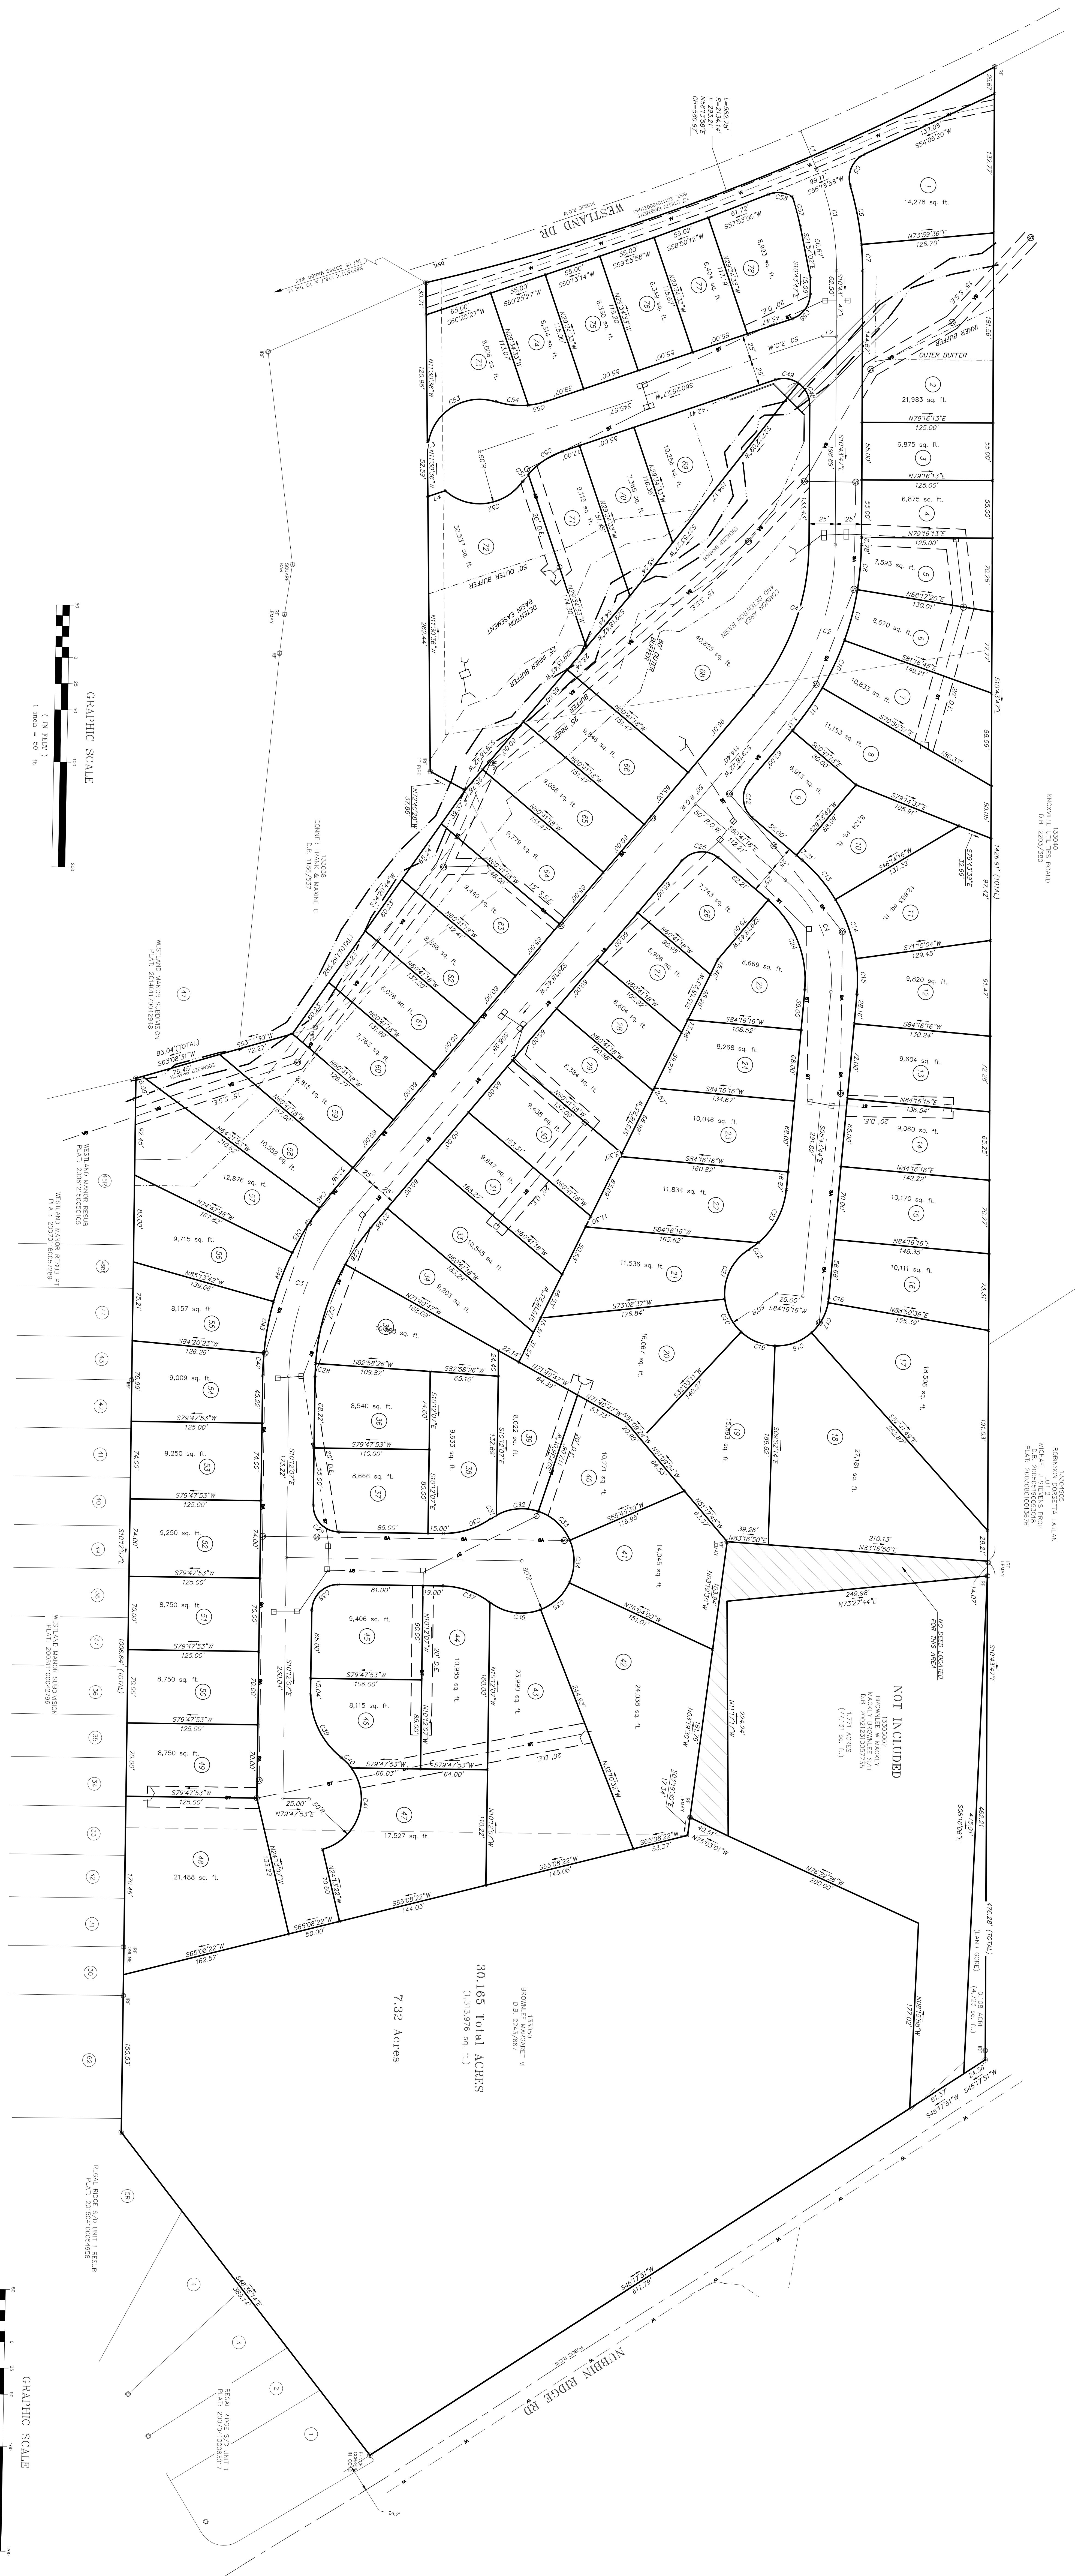


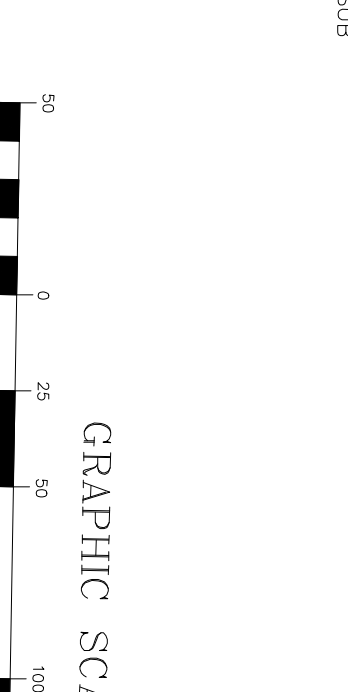


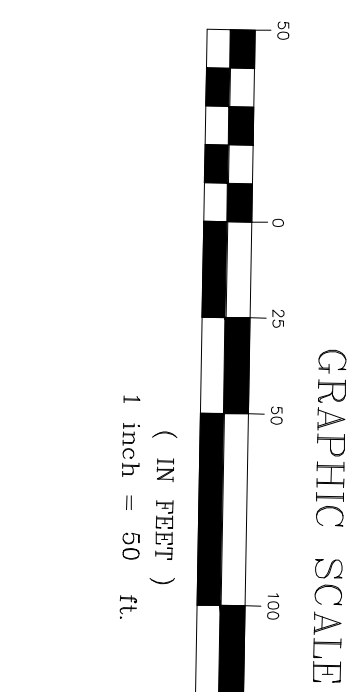

30.165 Total Acres


NOT INCLUDED


